

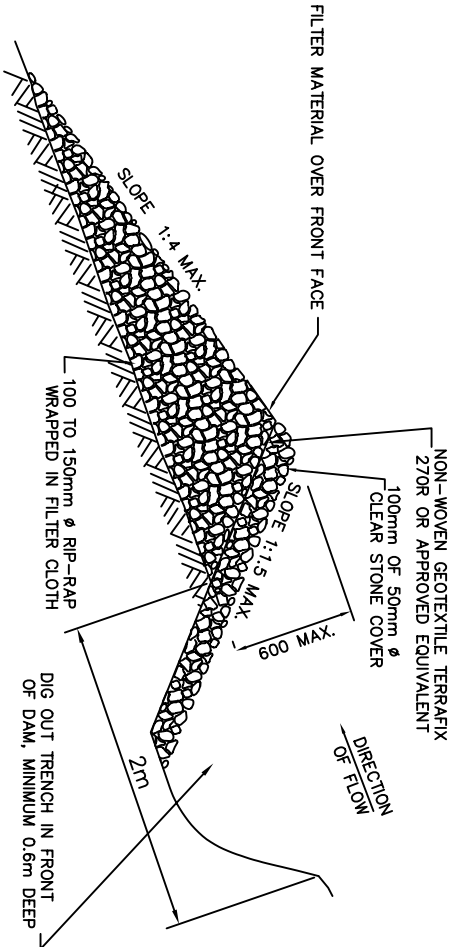


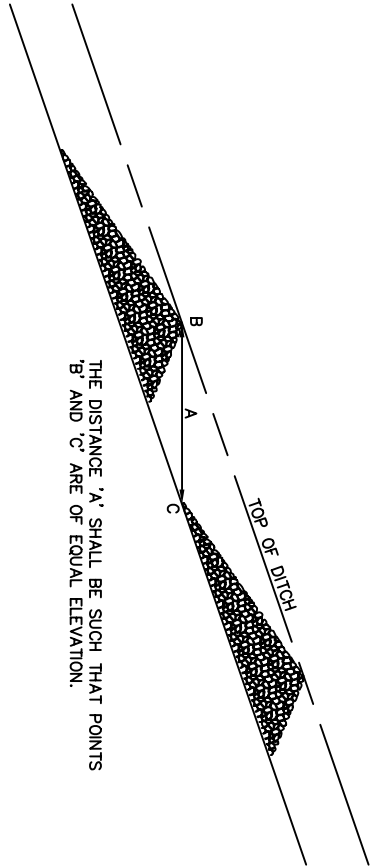

**Nottawasaga Valley
Conservation Authority**

TYPICAL ROCK CHECK DAM EROSION CONTROL DEVICE

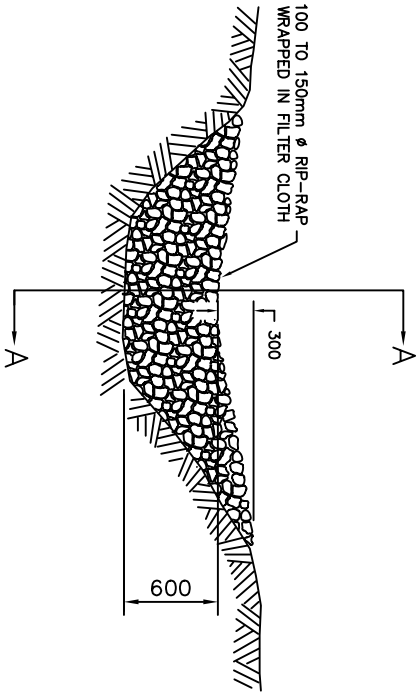

- NOTES:**
1. SEDIMENT SHALL BE REMOVED AND TRAP RESTORED TO ITS ORIGINAL DIMENSIONS WHEN THE SEDIMENT HAS ACCUMULATED TO 1/2 THE DESIGN DEPTH OF THE TRAP. REMOVED SEDIMENT SHALL BE DEPOSITED IN A SUITABLE AREA IN SUCH A MANNER THAT IT WILL NOT ERODE. THE STRUCTURE SHALL BE INSPECTED AFTER EACH RAIN AND REPAIRS MADE AS NEEDED. CONSTRUCTION OPERATIONS SHALL BE CARRIED OUT IN SUCH A MANNER THAT EROSION AND WATER POLLUTION IS MINIMIZED.
 2. ALL DIMENSIONS ARE IN MILLIMETRES UNLESS OTHERWISE SHOWN.

NO.	REVISION	APPR'D	DATE
1	TRENCH ADDED AND FABRIC EXTENDED INTO IT		2003.02.19

APPR'D:	DATE: 92.05.15
DRAWN: L.A.J.	SCALE: N.T.S.
BSD-24 DRAFT	